



21 Wakefield Street
Onekawa
Napier 4142
Ph: +64 6 843 2299
WWW.SNAPIT.NZ

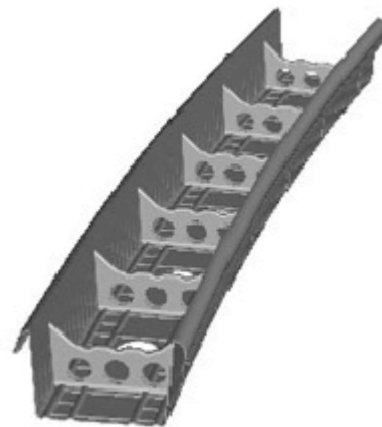

DIMENSIONS OF CONCRETE IN mm
FINISHED HEIGHT = 90mm
WIDTH = 135mm

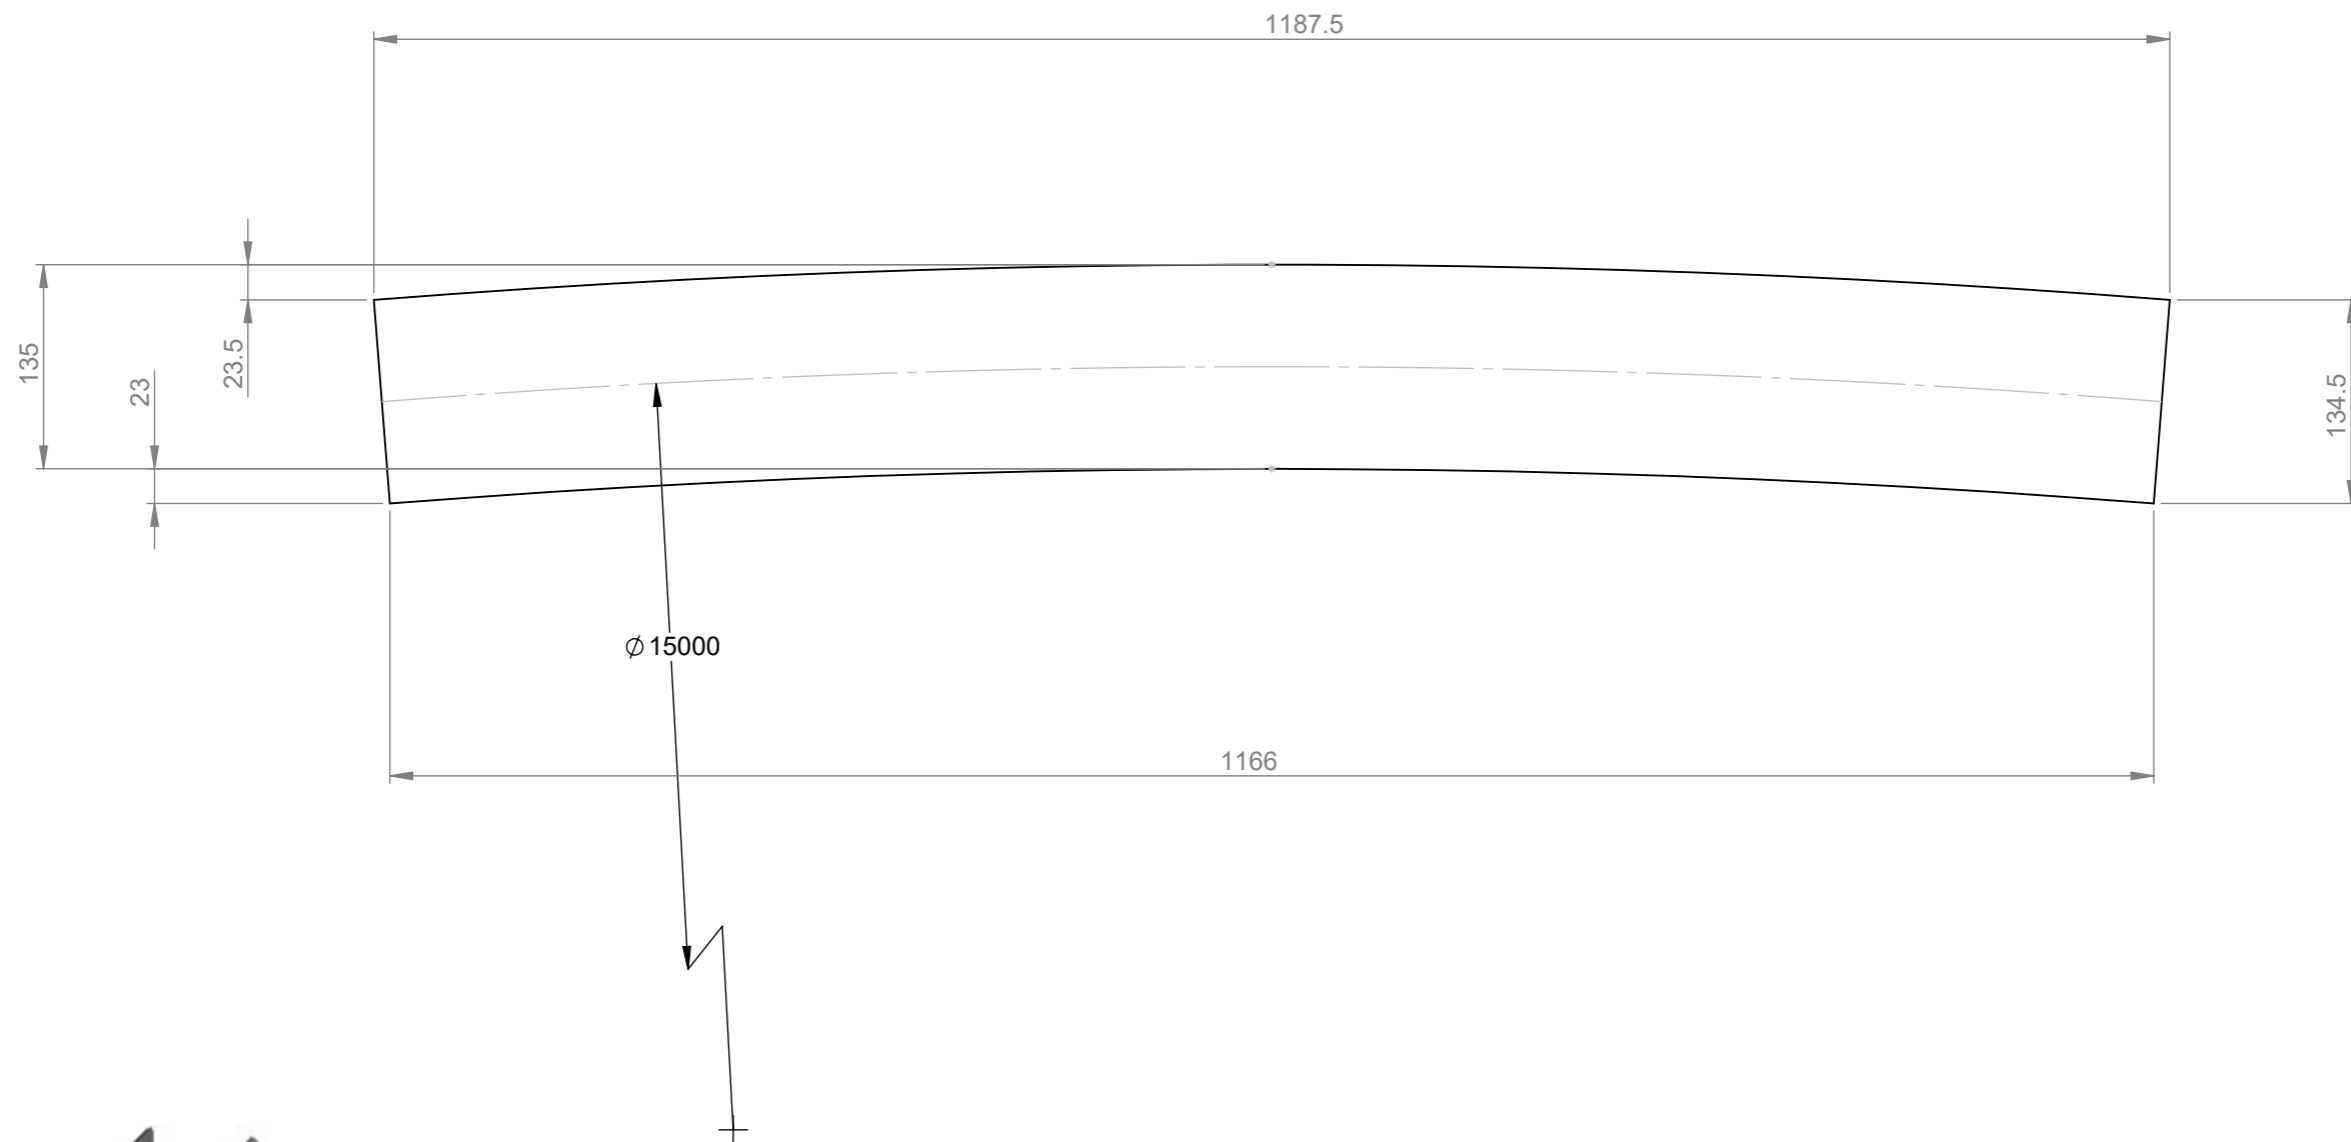

snap-itTM
QUICKEDGE

PART:

Driveway Curve